

K-25 & K-25c SECTION CORNER DOSSIER

TOWNSHIP 22 NORTH, RANGE 5 WEST,
WAYNE TOWNSHIP, TIPPECANOE COUNTY, INDIANA

MONUMENT TYPE(S):
BERNTSEN A1NB

DEPTH(S): FLUSH


NAD 83(86) COORDINATES:

K-25
NORTH:
EAST:
K-25c
NORTH:
EAST:

RECOVERED / ESTABLISHED BY:

TIPPECANOE COUNTY SURVEYOR'S OFFICE
SECTION CORNER PERPETUATION PROJECT
COUNTY OFFICE BUILDING
20 N. THIRD STREET
LAFAYETTE, INDIANA 47901
(317) 423-9262
MICHAEL J. SPENCER, COUNTY SURVEYOR
DALE L. GRIMES, PLS, PROJECT MANAGER

WITNESS DETAIL
(NOT TO SCALE)

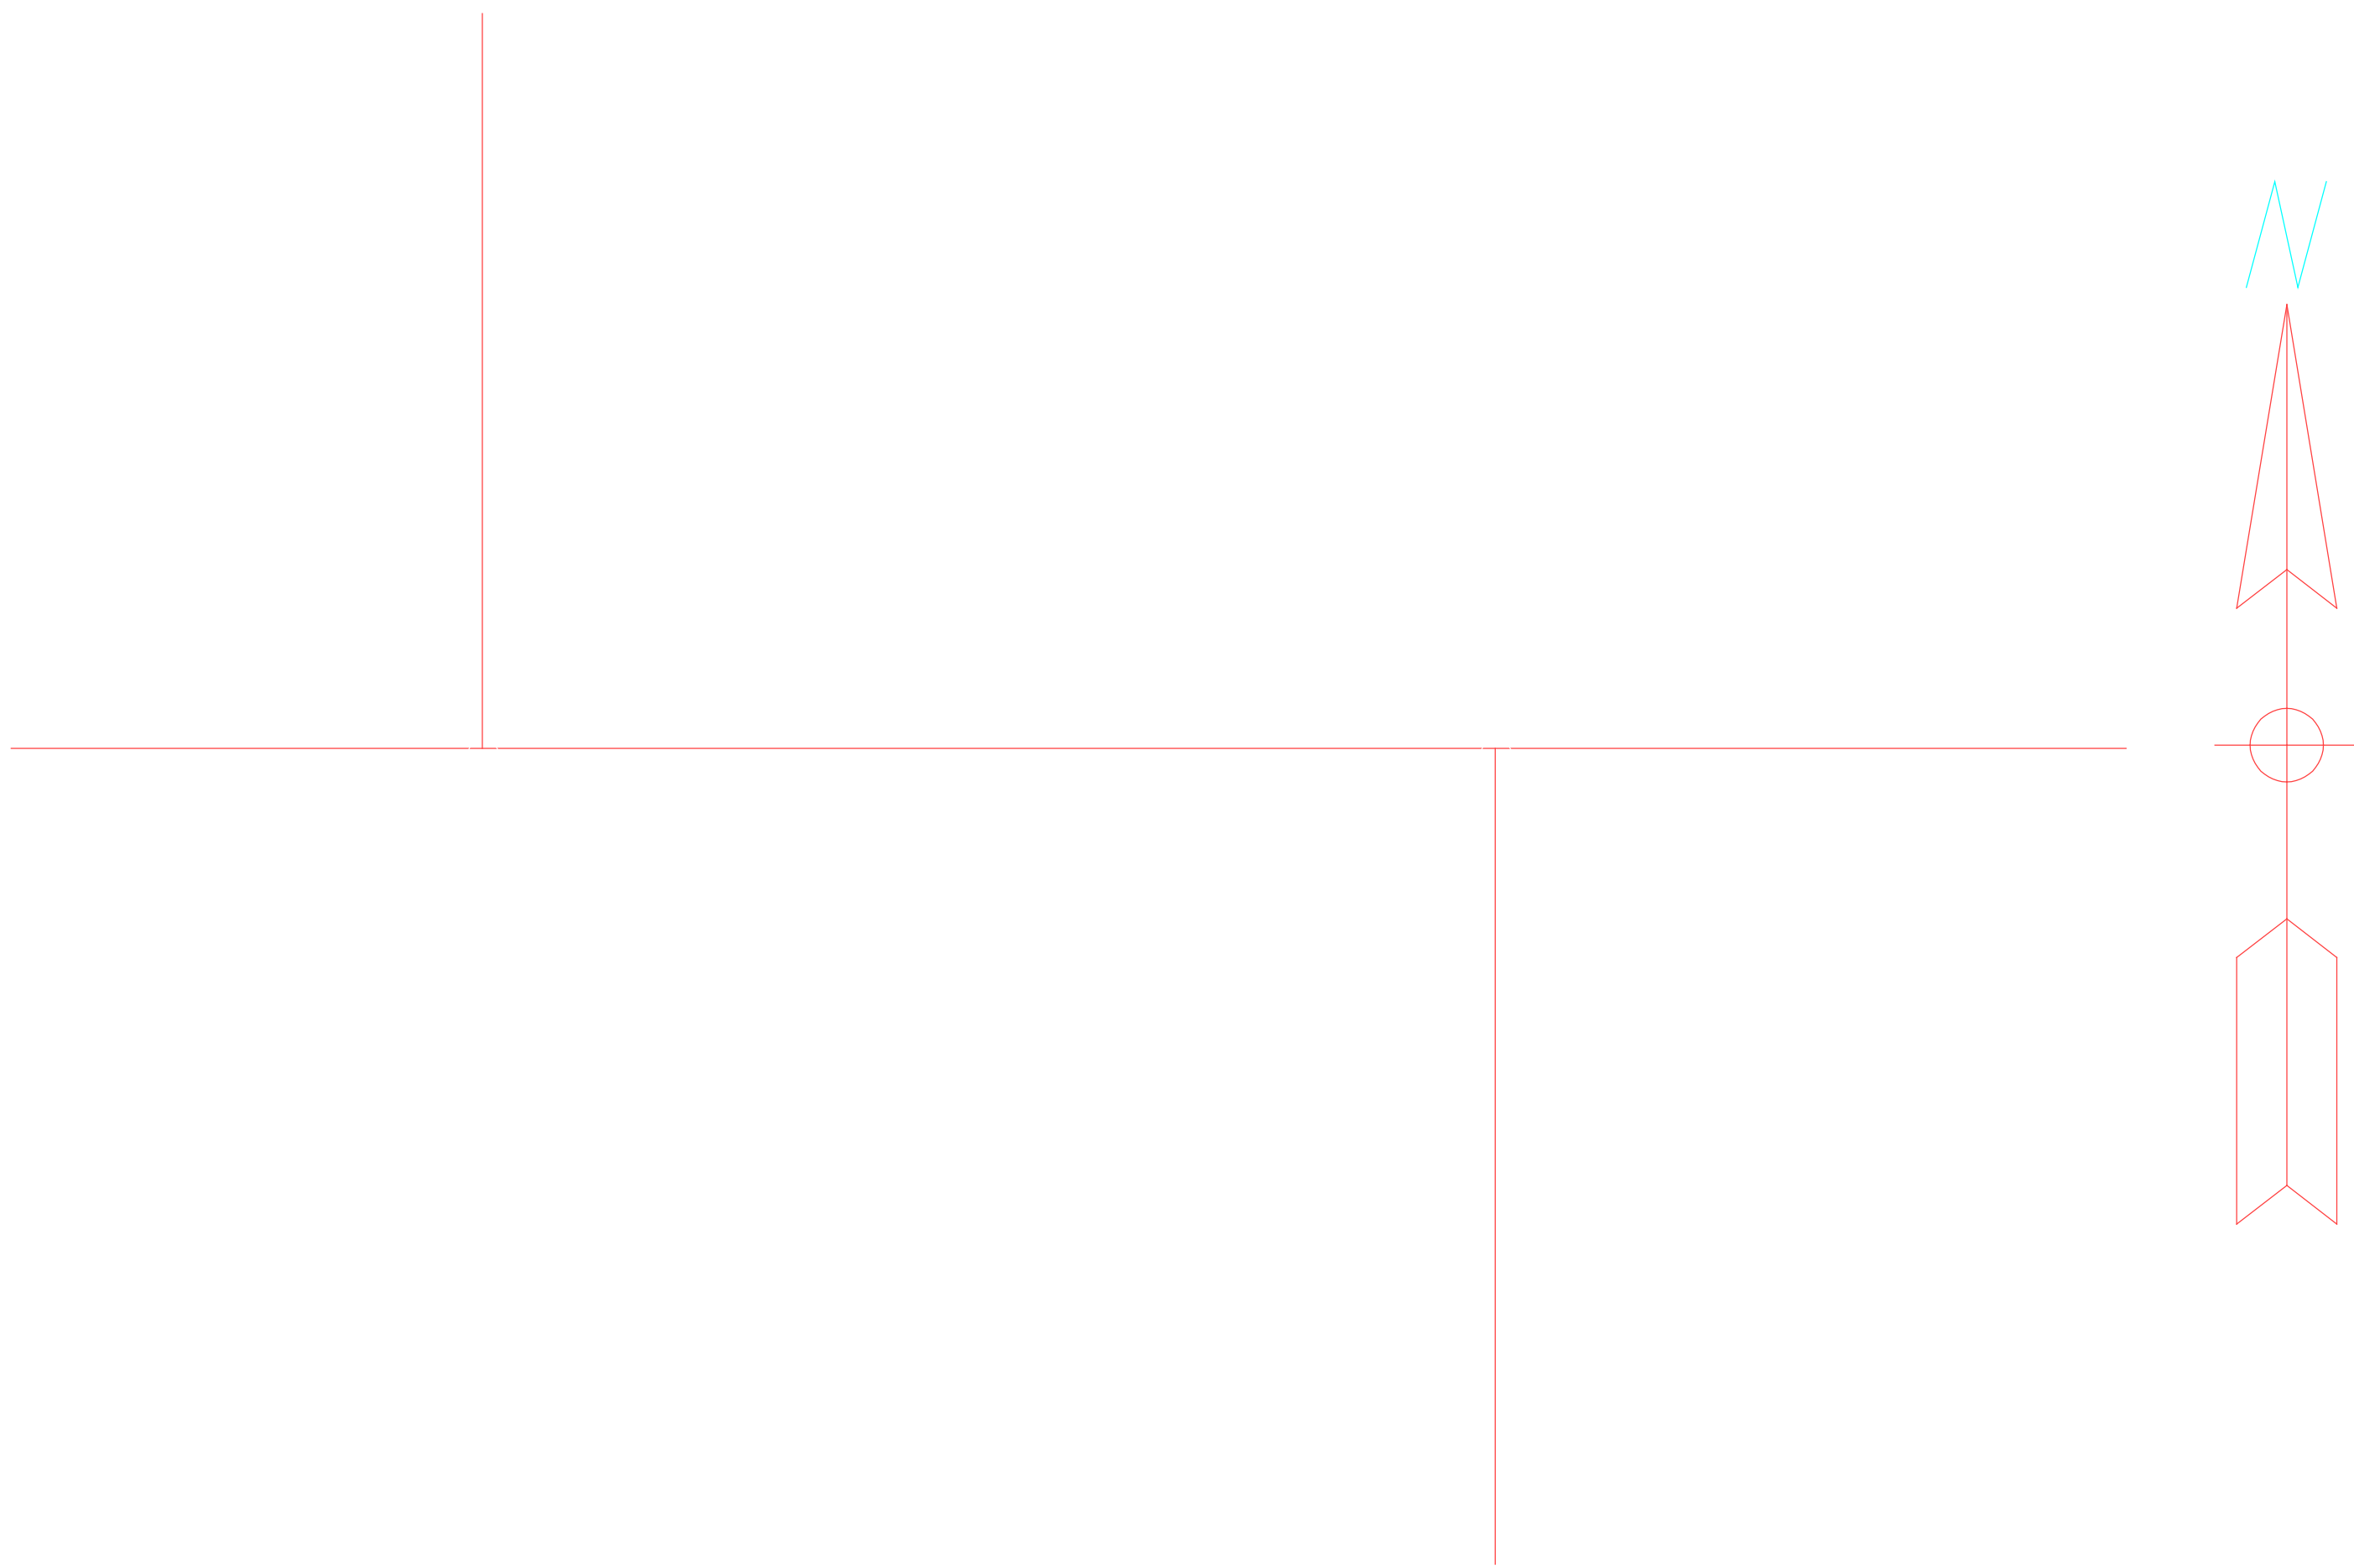

PLEASE EXERCISE CAUTION WHEN RECOVERING MONUMENT

WITNESS DATE:
CORNER REFERENCE BOOK 10, PAGE

WITNESSED BY: DG*RL*AR

DALE L. GRIMES, PLS #S0452

